


Project Overview

Phase 1 ■ Phase 2 ■ Future Phase 3 ■

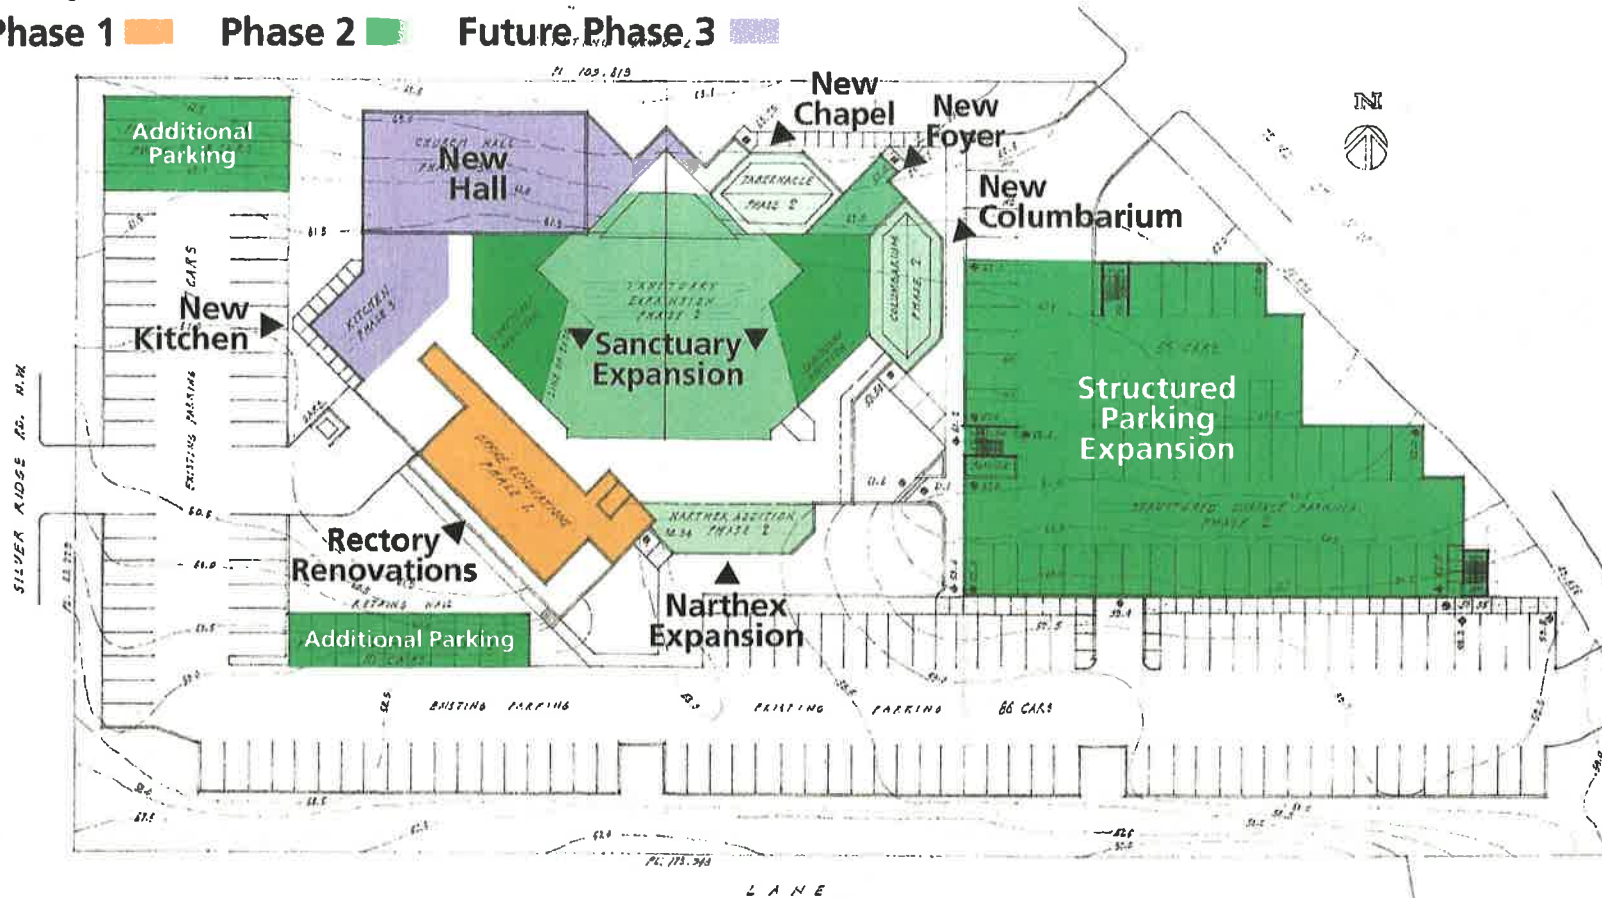

ron boruk architect ltd
 M.E. DES. Arch M.R.A.I.C.
 1135-17th Ave. S.W.
 Calgary, Alberta T2T 0B6
 phone: 745-4733
 fax: 745-0534
 ronboruk@telusplanet.net

Phase 1

- old rectory renovations to create more meeting and administrative space

Phase 2

- sanctuary expansion
- narthex expansion
- new chapel
- new columbarium
- parking expansion

Future Phase 3


 
- new church hall
- kitchen expansion

DRAWING

PROJECT
 ST. PETER'S CATHOLIC CHURCH
 EXPANSION STUDY
 541 SILVER RIDGE DRIVE N.W.
 CALGARY, ALBERTA

DRAWING
 SITE PLAN
 PHASES: ONE, TWO and THREE

| | |
|--------------------------|---------------------------|
| DRAWN A.W.S. | CHECKED A.W.S. |
| ISSUE DATE MAY 2014 | FILE NO. |
| DATE DRAWN APRIL 2014 | DRAWING SCALE AS NOTED |


 

1c

8

Sanctuary, Narthex, Chapel, Columbarium - Main Level

ron boruk architect ltd
 M.E. DES. Arch. M.R.A.I.C.
 cenhouse s&h 135-17th ave. t.w.
 colby, alberta 12T 0B6
 phone: 245-4753
 fax: 245-0524
 e-mail: ron@borukarchitect.net

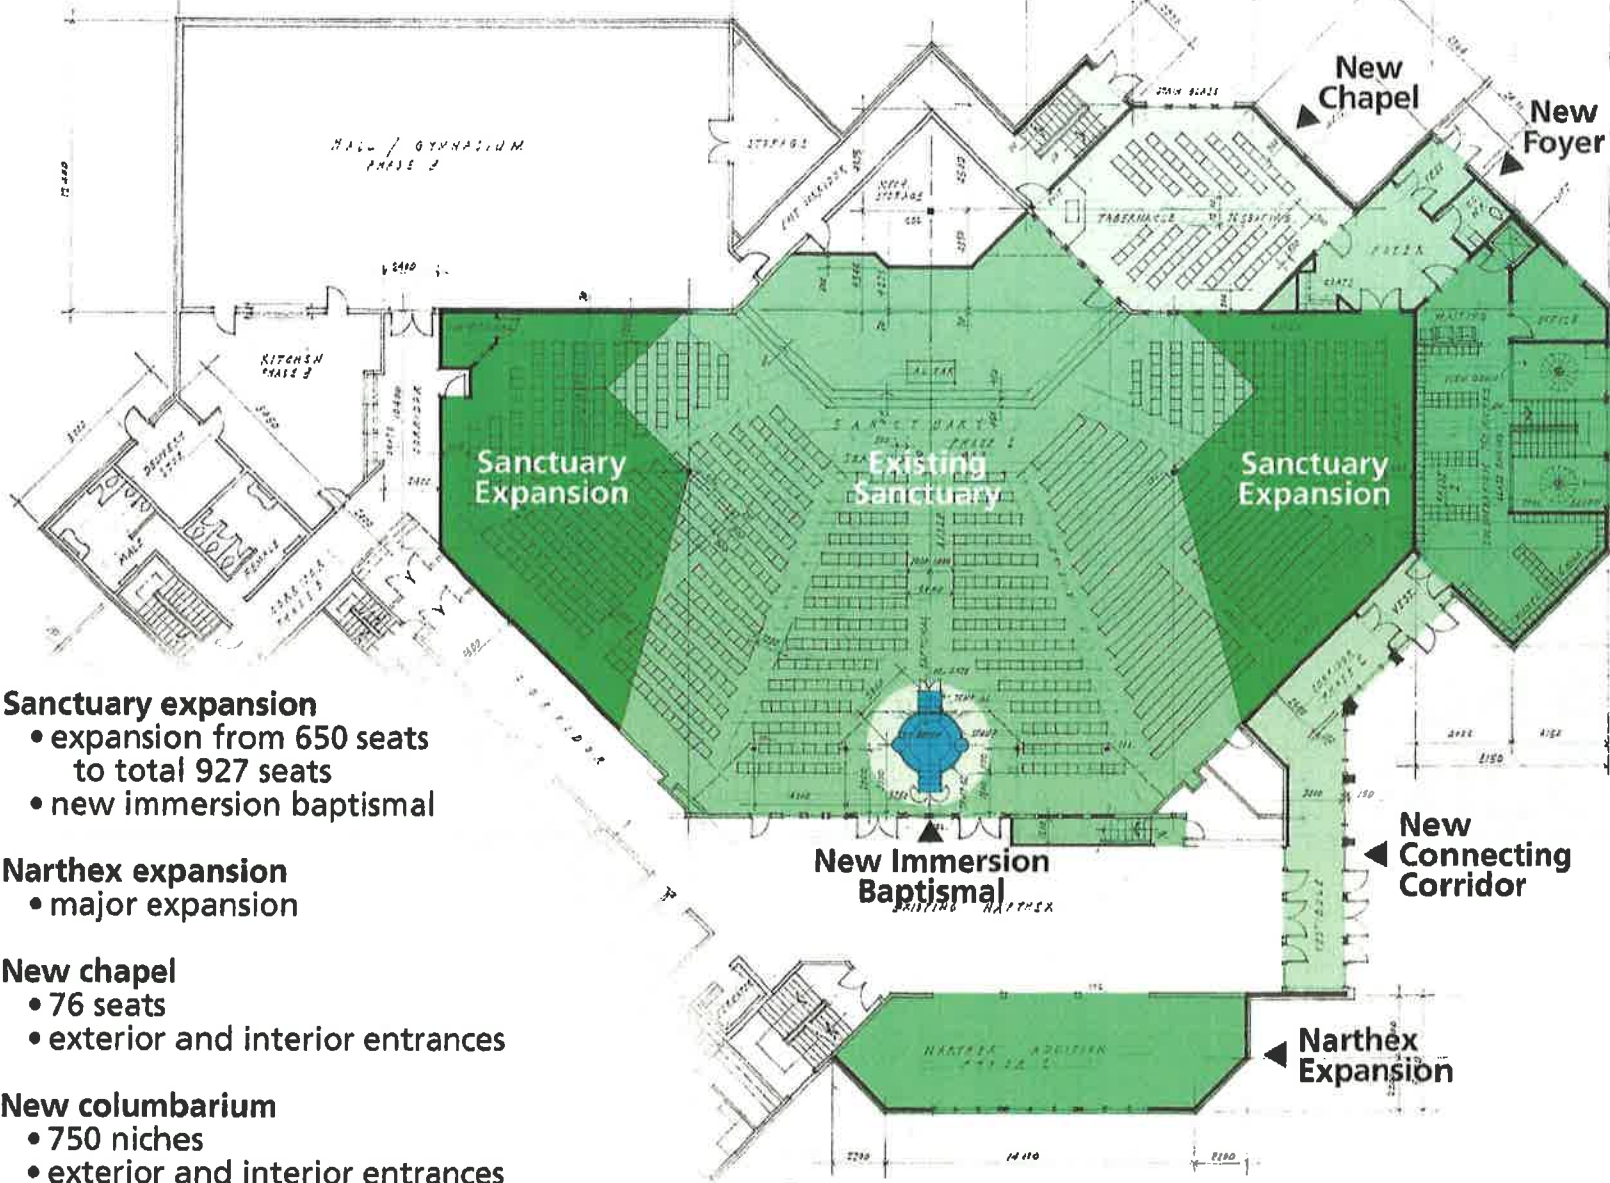

Sanctuary expansion

- expansion from 650 seats to total 927 seats
- new immersion baptismal

Narthex expansion


- major expansion

New chapel

- 76 seats
- exterior and interior entrances

New columbarium

- 750 niches
- exterior and interior entrances
- washroom

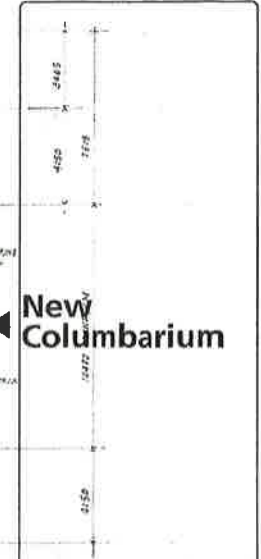

1. MAIN FLOOR PLAN - SEATING 927 INCLUDING CHAIR
 2. SCALE 1:100 METRIC

DRAWING(S)

PROJECT
 ST. JOSEPH'S CATHOLIC CHURCH
 EXPANSION STUDY
 541 SILVERLAKE DRIVE N.W.
 CALGARY, ALBERTA


DRAWING
 MAIN FLOOR PLAN
 PHASES ONE, TWO AND THREE

| | |
|------------------------------|---------------------------|
| DRAWN C.M. J. | CHECKED E.W.G. |
| ISSUE DATE MAY 2014 | SCALE 1/4" = 1'-0" |
| DATE CANCELLED APRIL 2014 | DRAWING SCALE AS NOTED |

7c

Sanctuary, Narthex, Chapel, Columbarium - Lower Level

ron boruk architect ltd
 M.E. DES. Arch. M.R.A.I.C.
 CENTRAL SUITE 1135-17th ave. s.w.
 CALGARY, ALBERTA T2T 0D6
 PHONE: 745-4753
 FAX: 745-0334
 EMAIL: ronboruk@telusplanet.net

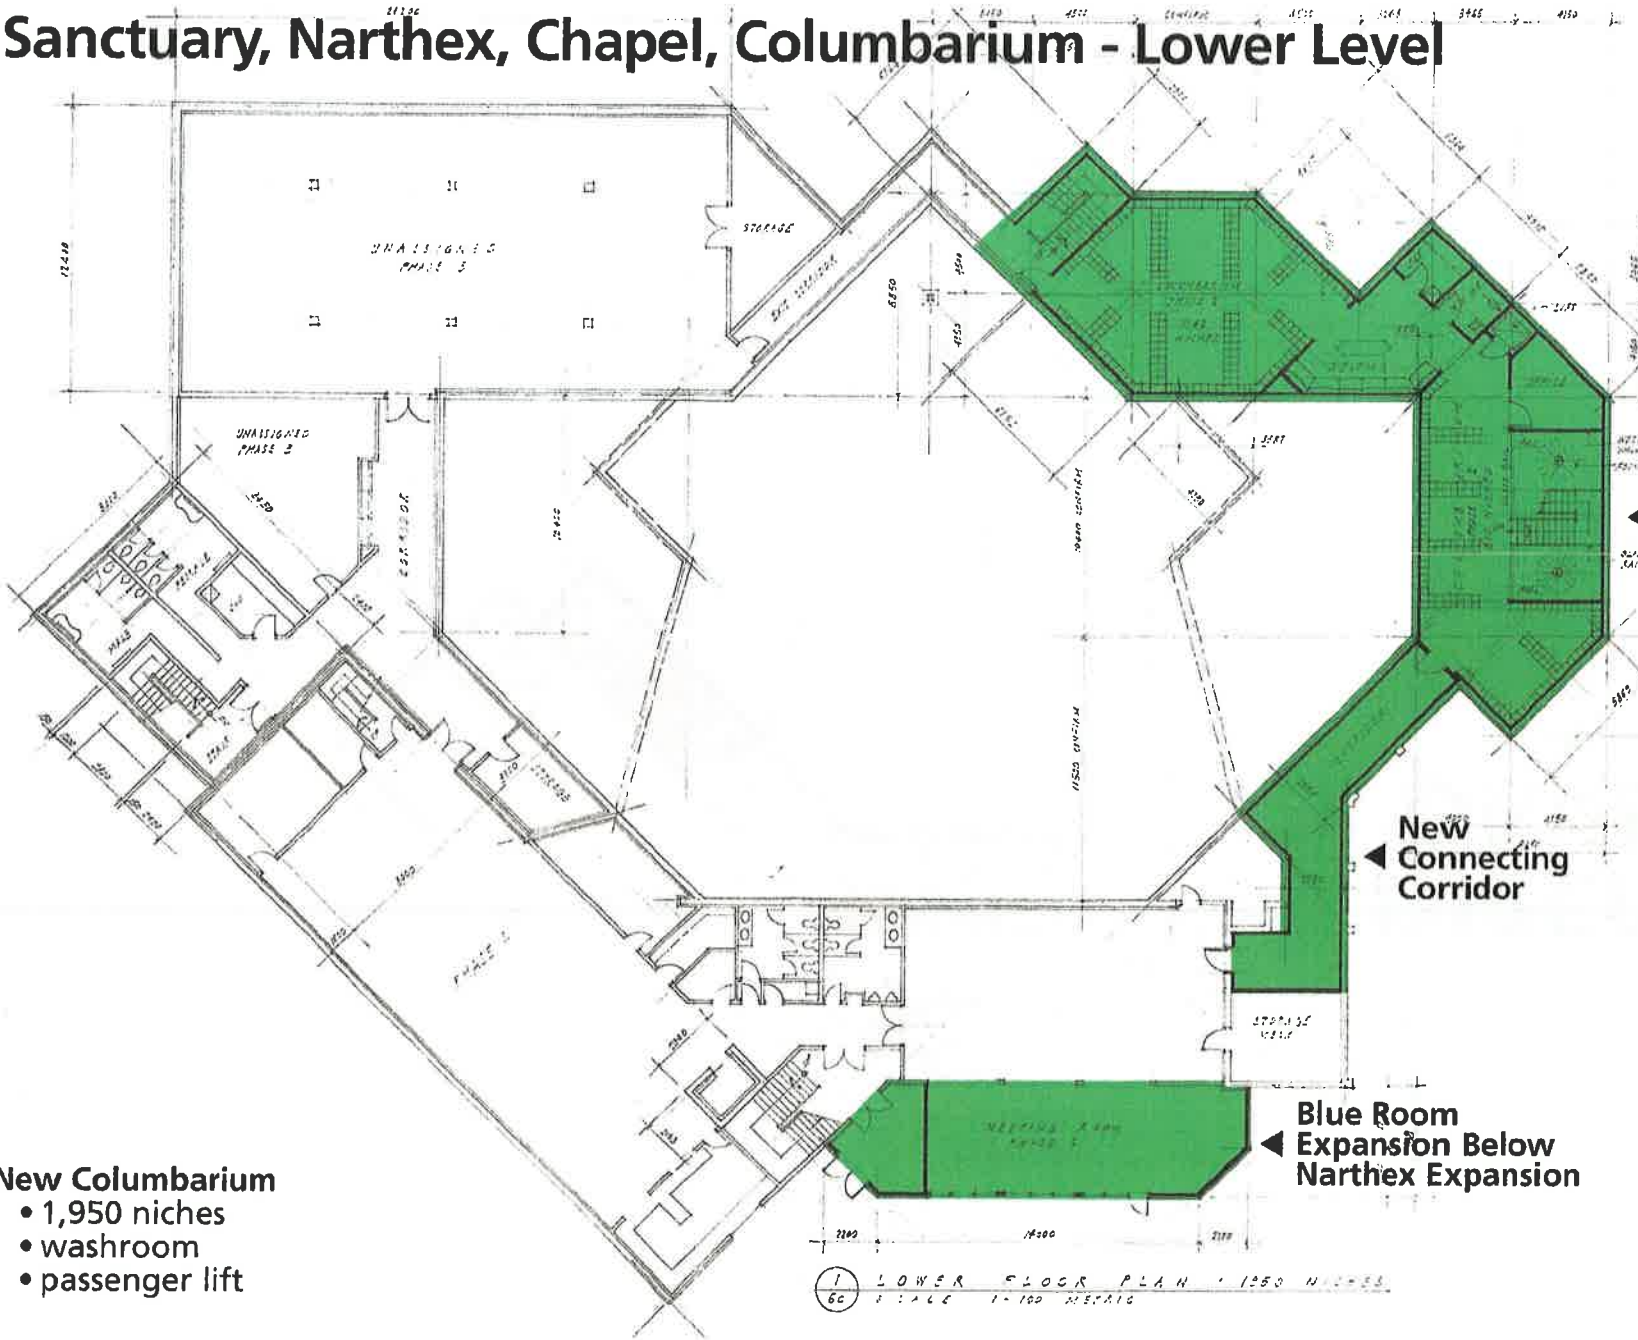

◀ **New Columbarium**

◀ **New Connecting Corridor**

◀ **Blue Room Expansion Below Narthex Expansion**

- New Columbarium**
- 1,950 niches
 - washroom
 - passenger lift

PROJECT:
**ST. PETER'S CATHOLIC CHURCH
 EXPANSION STUDY**
 541 SILVERADO DRIVE N.W.
 CALGARY, ALBERTA

DRAWING:
**LOWER FLOOR PLAN
 PHASES TWO and THREE**

| | |
|----------------------------------|-----------------------------------|
| Drawn: R.W.B. | Checked: R.W.B. |
| DATE: MAY 2014 | SCALE: 1/4" = 1'-0" |
| SITE DRAWN: APRIL 2014 | DRAWING SCALE: AS SHOWN |


Professional Engineer Seal for Ron Boruk, No. 10000, Alberta. Includes the '6C' logo and a small 'B' in the bottom right corner.

1 LOWER FLOOR PLAN - 1,950 NICHES
 SCALE 1/4" = 1'-0" DETAILS

Old Rectory Renovations - Main Level

- expanded administrative space
- new elevator

ron boruk architect ltd
 M.E. DES. Arch. M.R.A.I.C.
 penthouse suite 1155-17th ave. s.w.
 calgary, canada T2T 0B6
 phone: 248-4755
 fax: 248-4534
 e-mail: rboruk@telusplanet.net

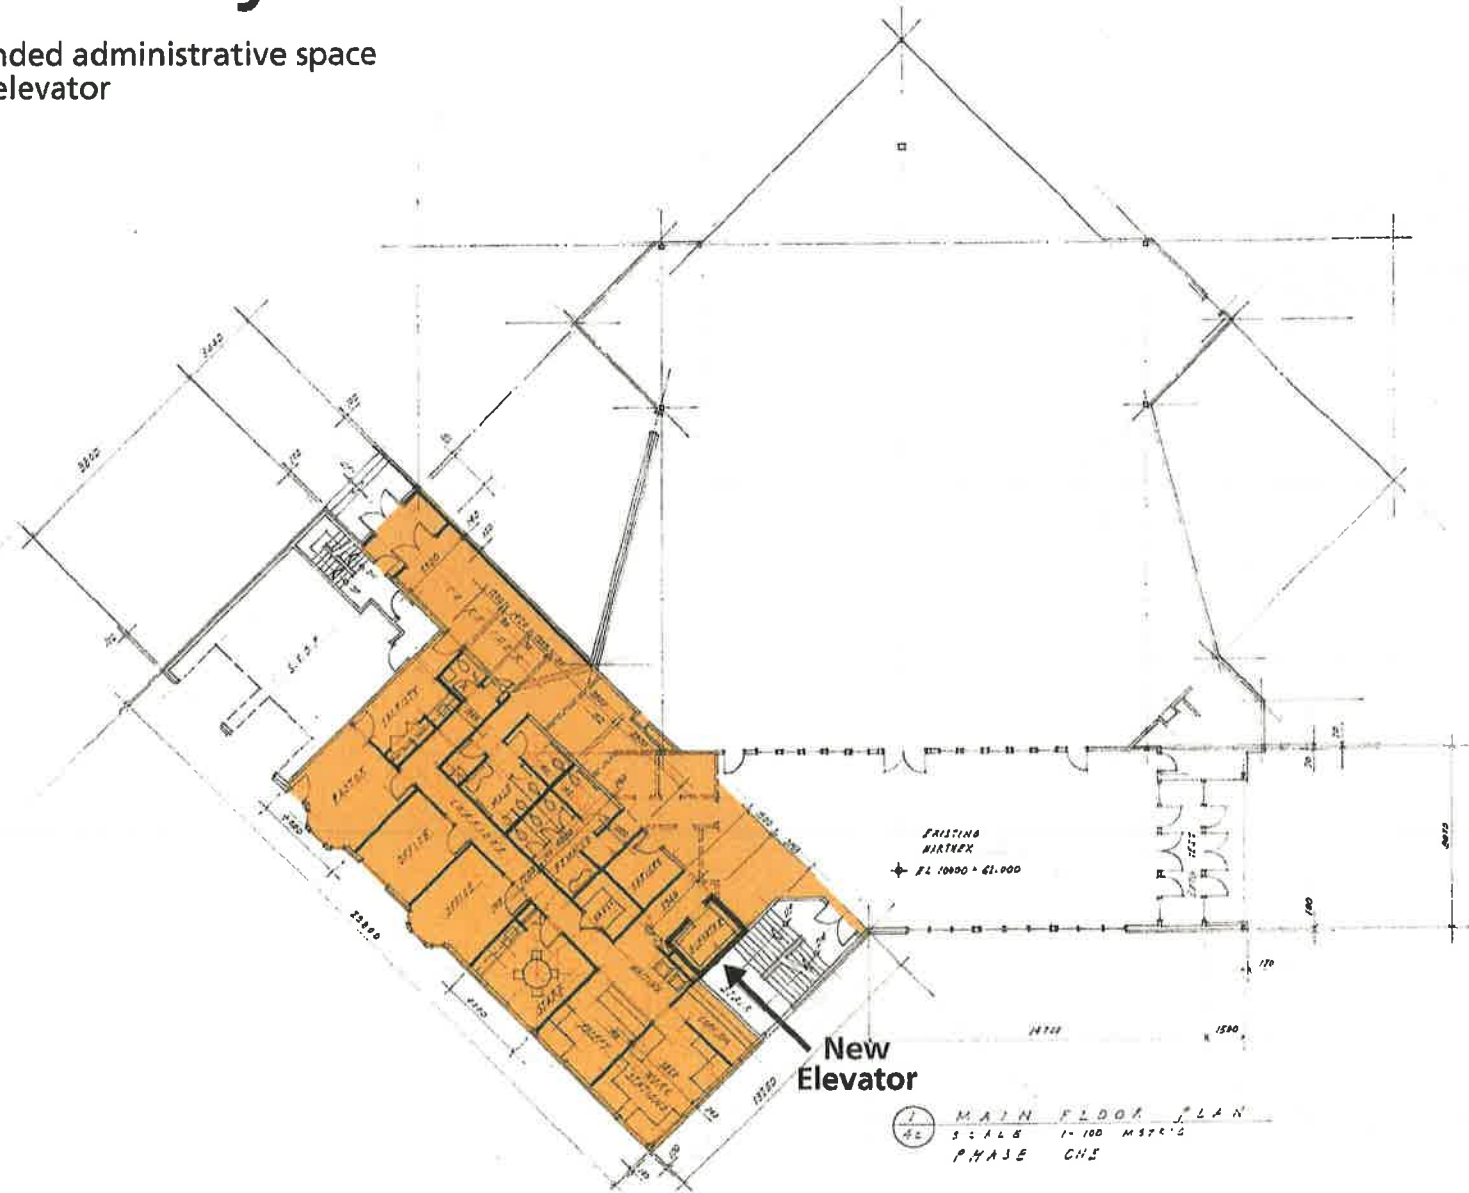

| | |
|--|---------------------------|
| DRAWING | |
| PROJECT ST. PETER'S CATHOLIC CHURCH EXPANSION STUDY 501 SILVERDALE DRIVE N.W. CALGARY, ALBERTA | |
| DRAWING MAIN FLOOR PLAN PHASE ONE | |
| OWNER: C.M.B. | DESIGNED: C.M.B. |
| ISSUE DATE: MAY 2014 | FILE NO. |
| DATE ISSUED: APRIL 2014 | MARKED SHEET: AS NOTED |
| | |

